

PROGETTO ESECUTIVO SICUREZZA

RISTRUTTURAZIONE CON INTERVENTI STRUTTURALI ANTISISMICI DI UNA PALAZZINA DI PROPRIETA' ATER SITA A VERONA VIA MERANO N. 14 PER LA REALIZZAZIONE DI UN SOCIAL HOUSING

ALLEGATO: S - elaborati grafici

Tav. 02 ORGANIZZAZIONE DEL CANTIERE

proprietari
A.T.E.R.
AZIENDA TERRITORIALE PER L'EDILIZIA RESIDENZIALE


coordinatore alla Sicurezza
arch. Luca Bazzoni



DATA: 24.07.2020

FILE: TAV_02_ORGANIZZAZIONE_DEL_CANTIERE

- PRESCRIZIONI:**
1. Il direttore tecnico di cantiere dovrà informare gli autisti riguardo le prescrizioni sulla viabilità contenute nel presente P.S.C. e dovrà formare tali operatori riguardo le modalità di accesso ed uscita dall'area di cantiere.
 2. All'interno del cantiere i percorsi pedonali dovranno essere delimitati da recinzioni temporanea modulare per cantieri, composta da pannelli di rete estrusa in polietilene ad alta densità (HDPE) avvolta su struttura metallica.
 3. La Notifica Preliminare dovrà essere esposta all'esterno del cantiere possibilmente in corrispondenza del cartello di cantiere.
 4. Dovrà essere concordato con il coordinatore il luogo da destinarsi ad ufficio, dove depositare la documentazione relativa alla sicurezza del cantiere, così come riportato nel Piano di sicurezza e coordinamento.

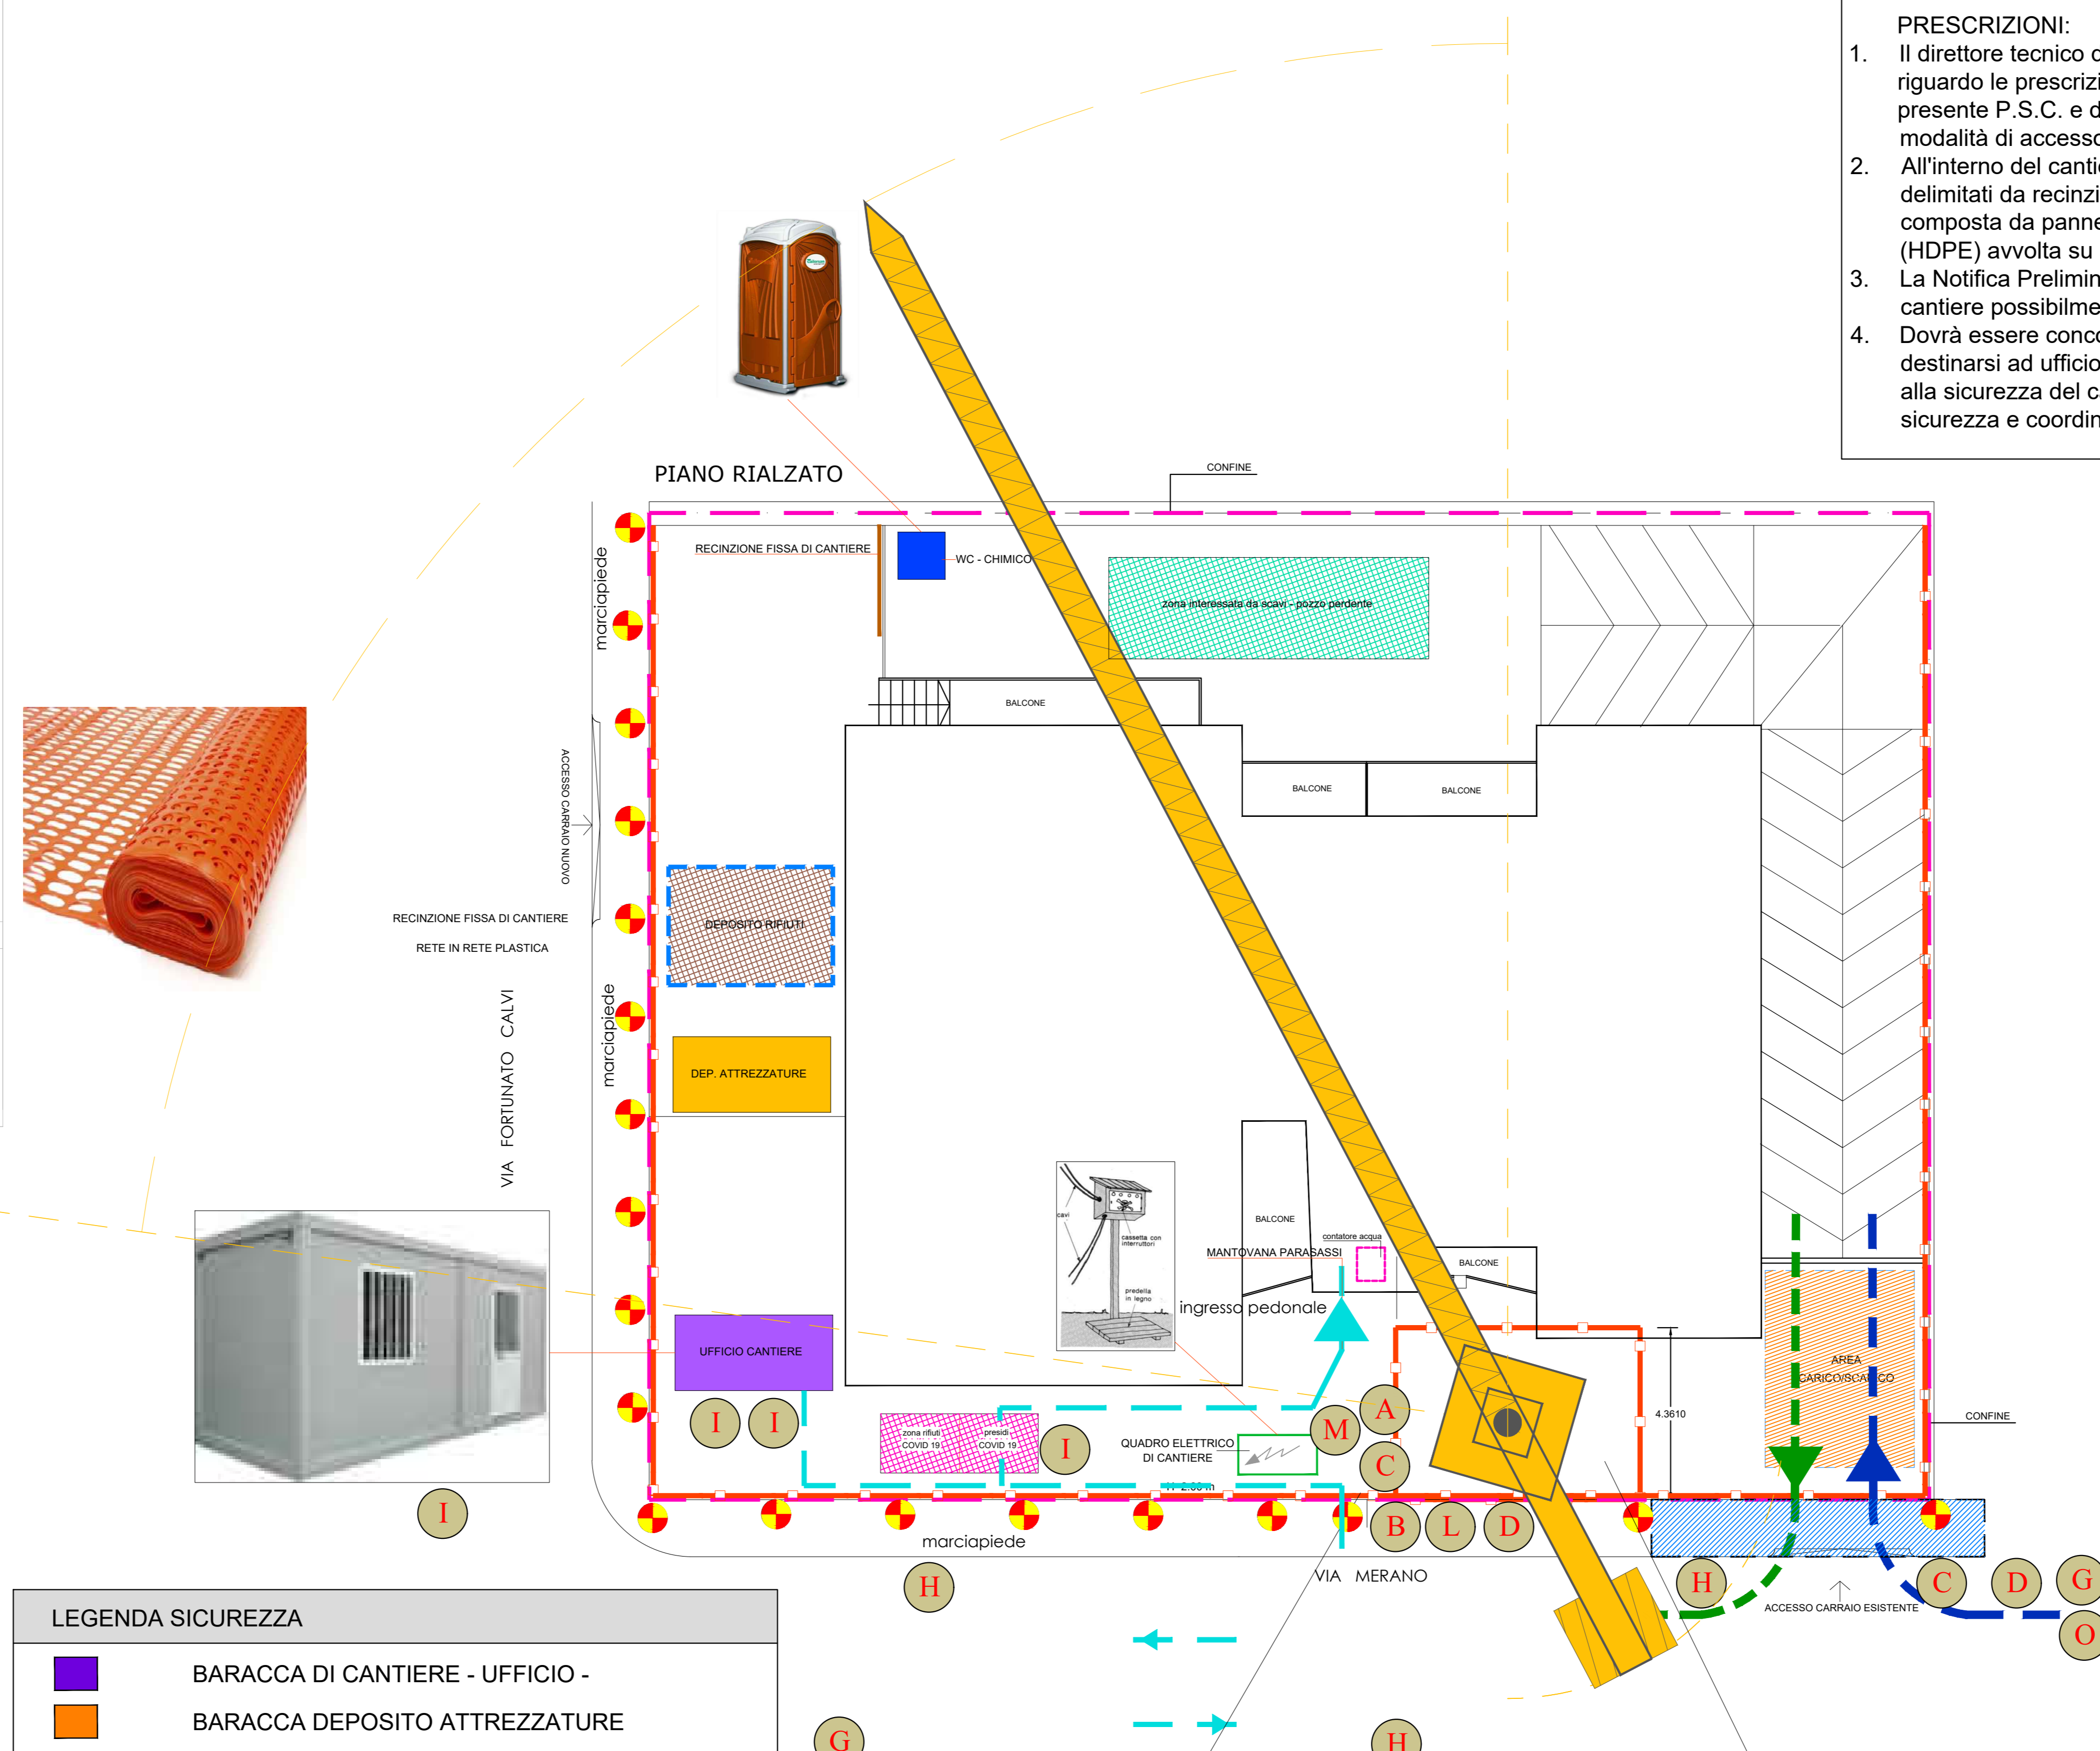

Cartellonistica cantiere

Rif. A Comune di Verona LAVORI DI CONC. EDILIZIA PROPRIETA' PROGETTISTA DIREZ. LAVORI CALCOLO C.C. IMPRESA COSTR. RESP. SICUREZZA IMPIANTO ELETTRICO IMPIANTO IDRAULICO INIZIO LAVORI	Rif. C No entry sign	Rif. D No pedestrian sign
Rif. B È rigorosamente vietato l'ingresso a tutte le persone estranee al lavoro	Rif. E Slow down sign	Rif. F Slow down sign
Rif. G Autoveicoli in manovra	Rif. H 30 km/h speed limit	Rif. I First aid sign
Rif. O Warning sign	Rif. L TERRA sign	Rif. M General electrical panel sign
LEGENDA SICUREZZA

- BARACCA DI CANTIERE - UFFICIO -
- BARACCA DEPOSITO ATTREZZATURE
- BOX IGIENICO PREFABBRICATO
- ZONA CARICO E SCARICO CON CAMION
- DEPOSITO RIFIUTI
- OCCUPAZIONE TEMPORANEA
- DELIMITAZIONE AREA DI CANTIERE
- RECINZIONE MOBILE DI CANTIERE h=2.00 m
- PARAPETTO IN LEGNO h= 1.20 m
- RETE IN POLIETILENE h=1.20 m
- ACCESSO CARRABILE DOPPIO BATTENTE
- PERCORSO DEI MEZZI DI CANTIERE (ACCESSO)
- PERCORSO DEI MEZZI DI CANTIERE (USCITA)
- VIABILITA' ORDINARIA
- ILLUMINAZIONE RECINZIONE CIGLIO STRADA

CARTELLI DI PERICOLO CANTIERE + CARTELLI DI CANTIERE

**GRU r. 35.00 mt
PLATEA (dimensionata da tecnico abilitato)
+ recinzione/delimitazione**

NOTA:
Per la realizzazione del basamento della gru di cantiere occorre specifica relazione di calcolo redatta da ingegnere abilitato all'esercizio della professione con riferimento alla relazione geologia-geotecnica e verifica di stabilità globale della gru e della platea.

